




POOL HOUSE FRONT ELEVATION
SCALE: 1/4" = 1'-0"

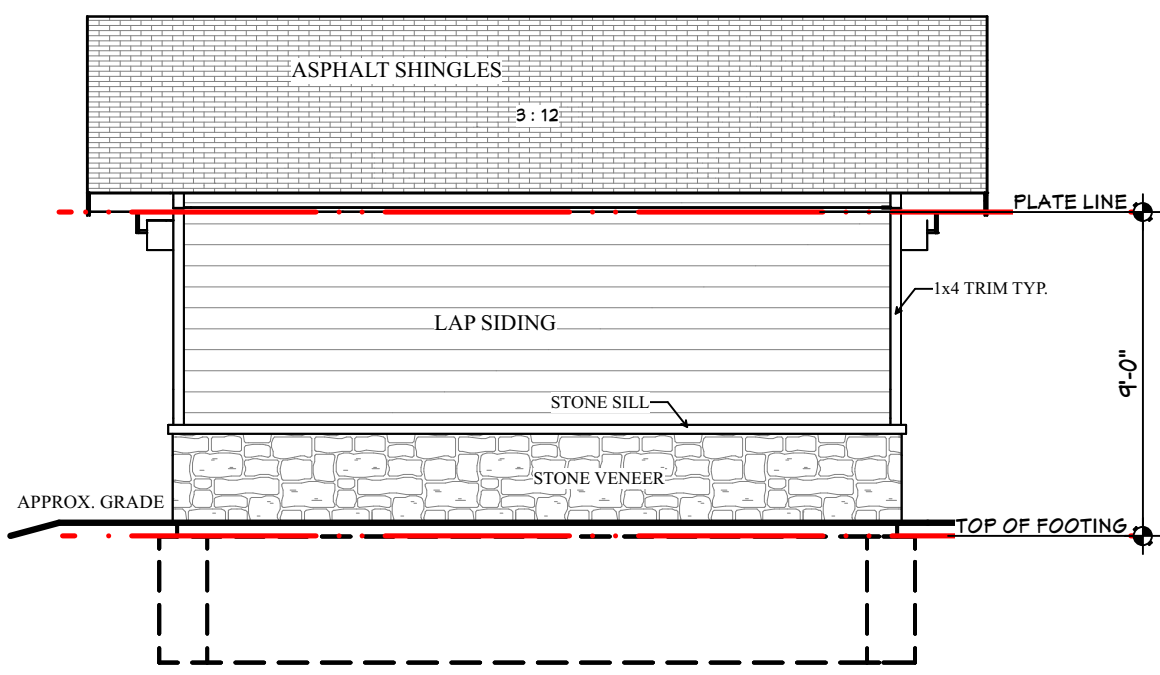


POOL HOUSE REAR ELEVATION
SCALE: 1/4" = 1'-0"

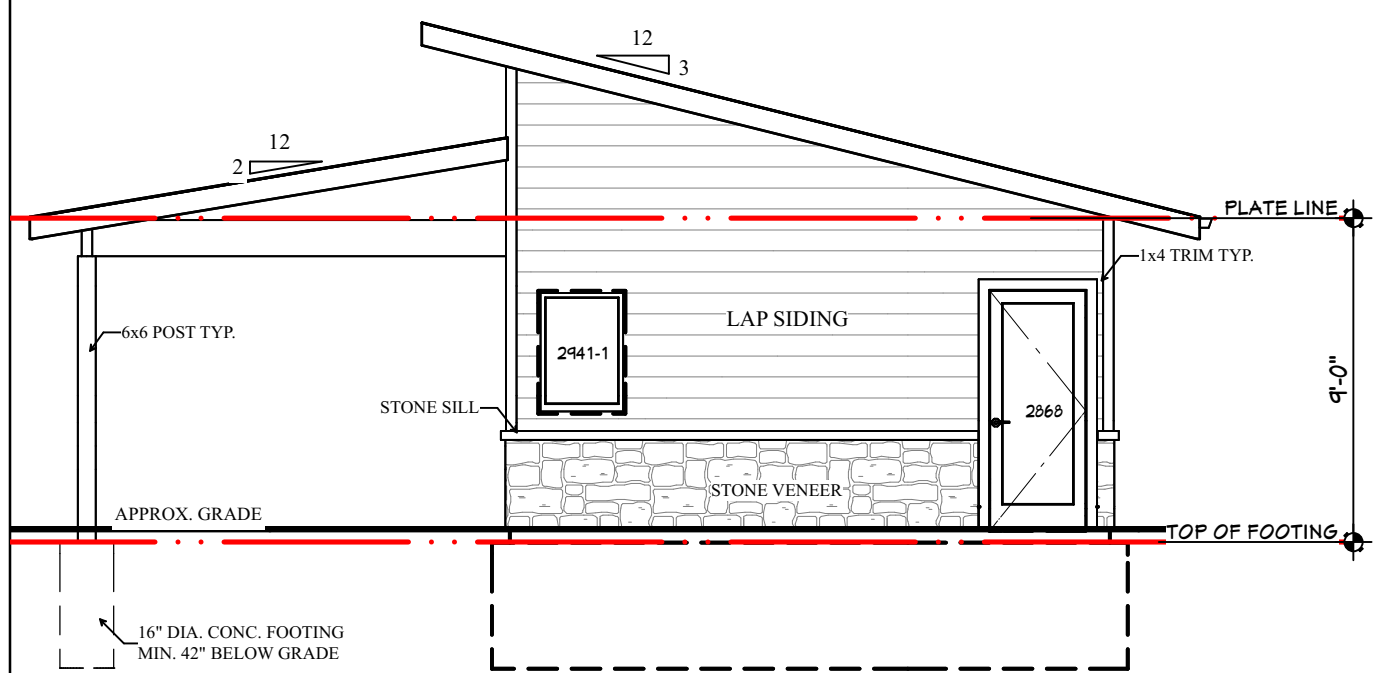


POOL HOUSE RIGHT ELEVATION
SCALE: 3/16" = 1'-0"

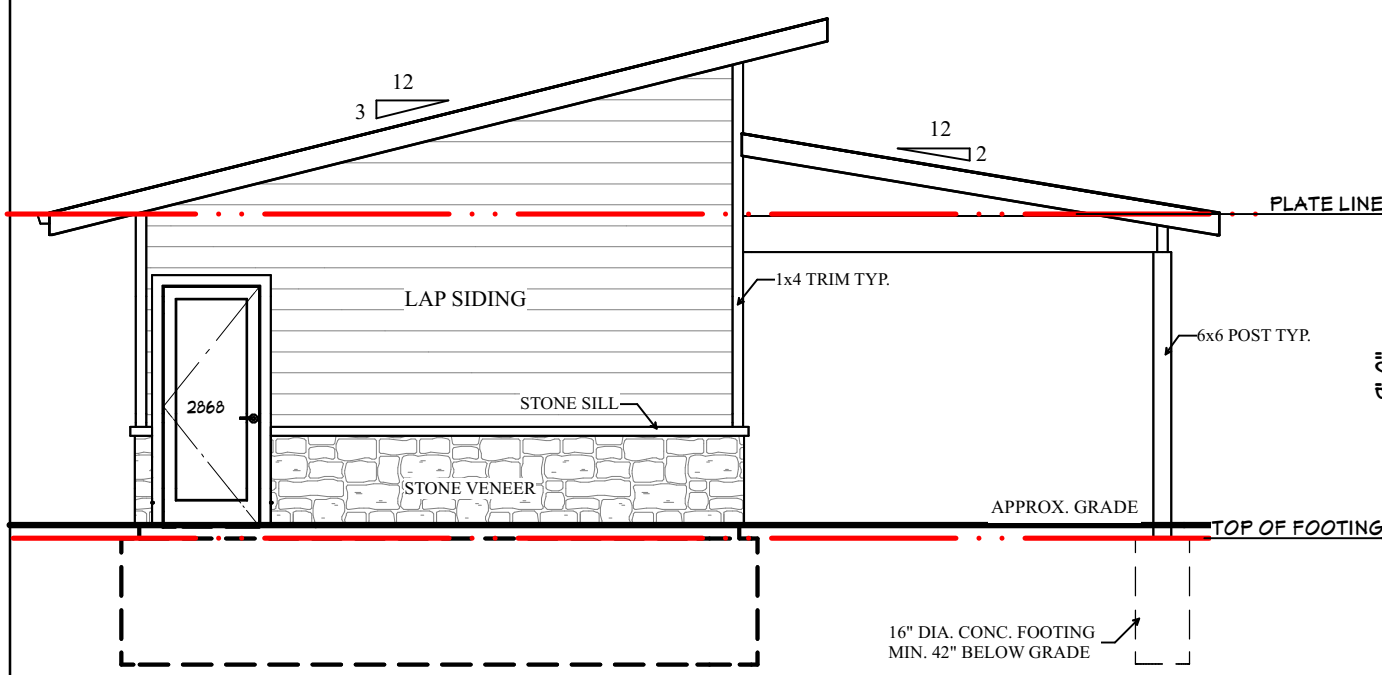

POOL HOUSE LEFT ELEVATION
SCALE: 3/16" = 1'-0"

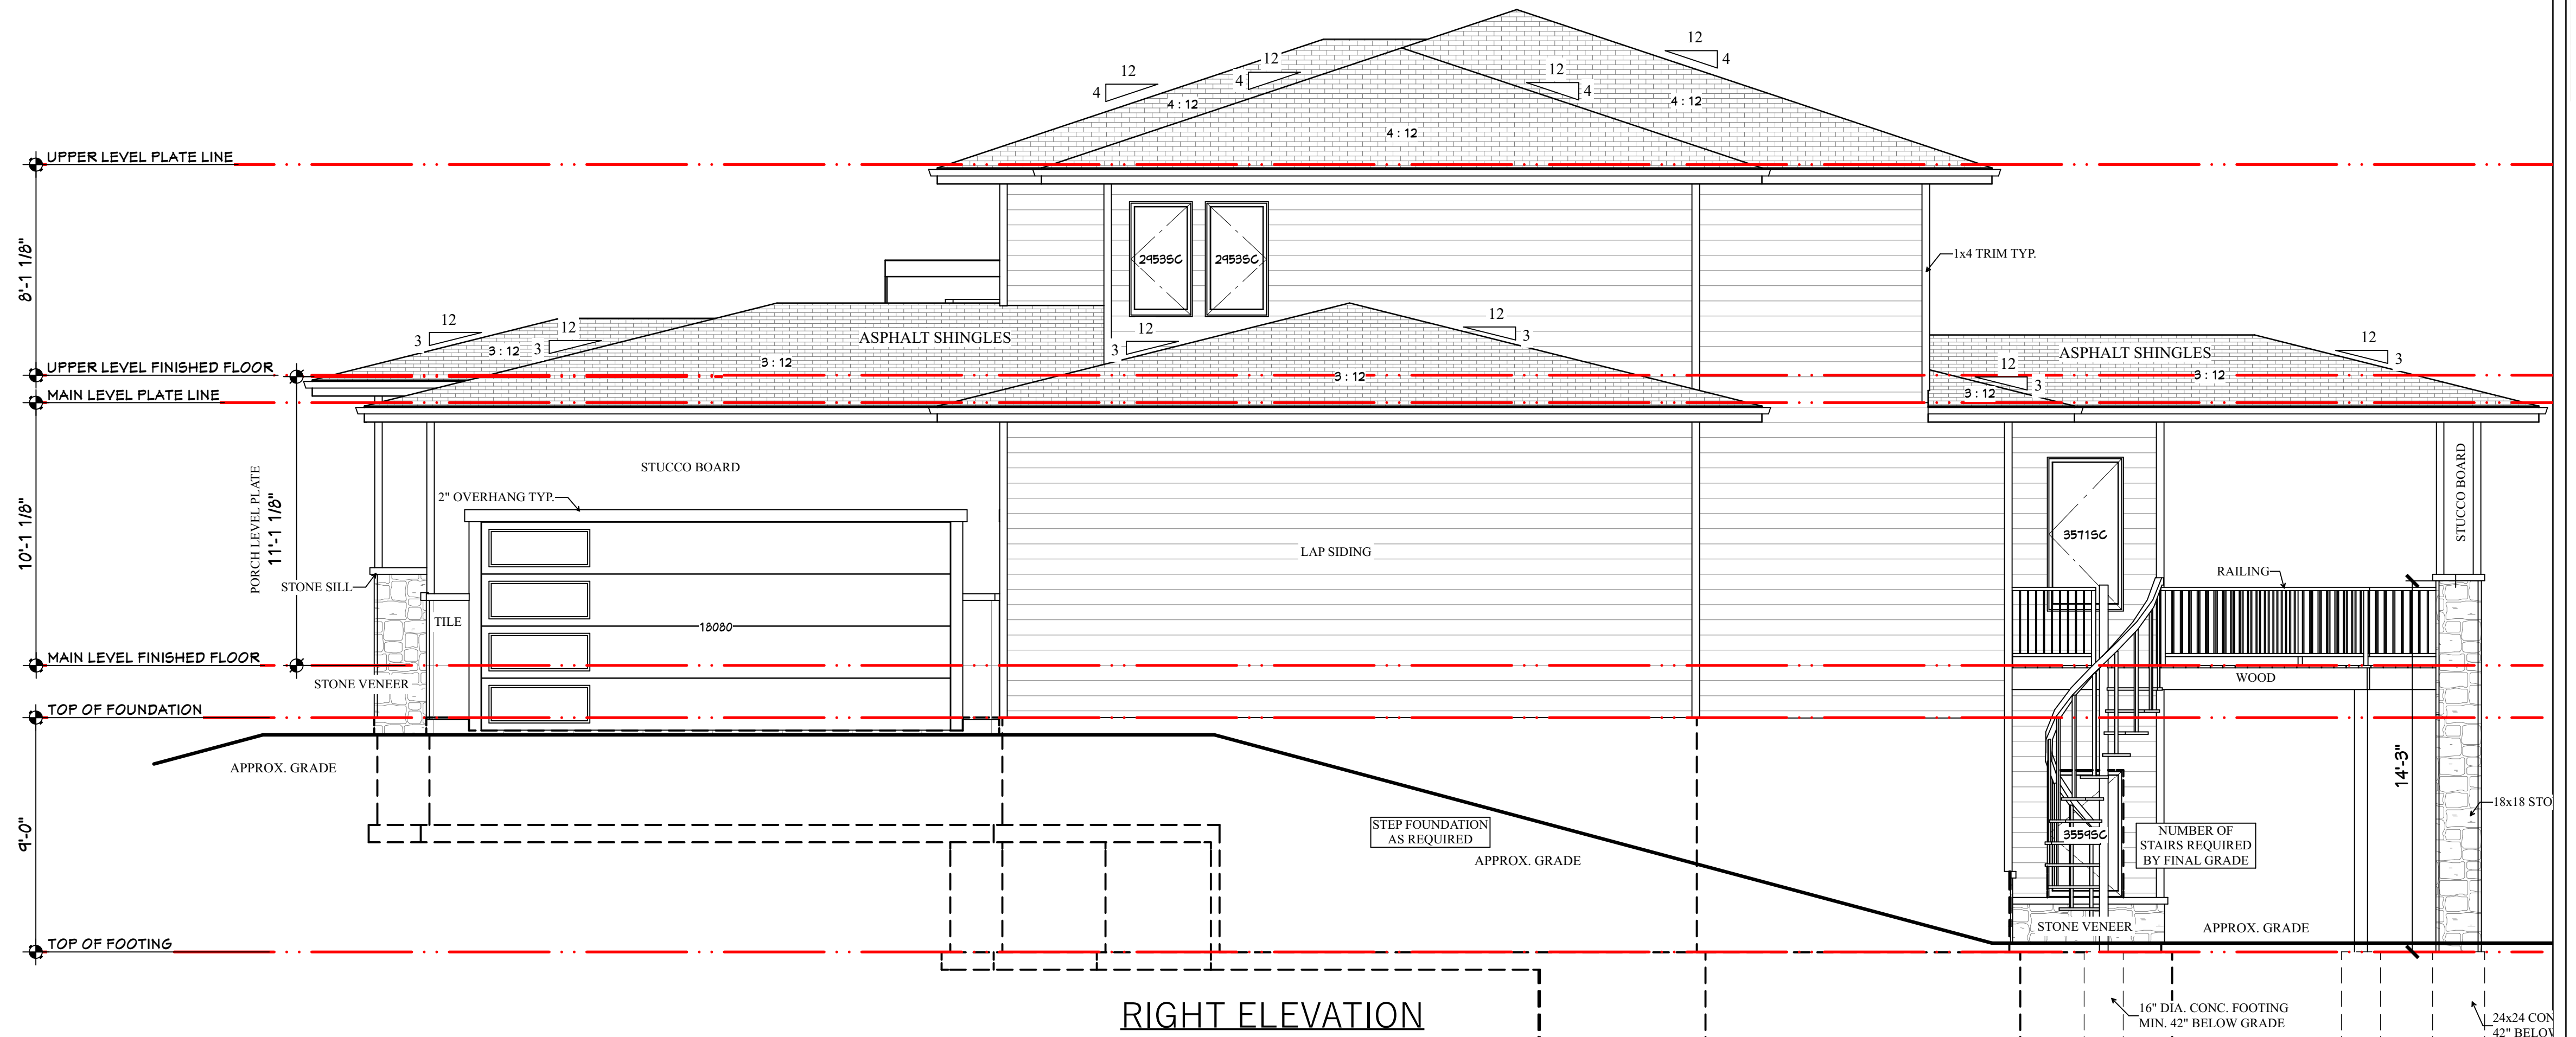

RIGHT ELEVATION
SCALE: 1/4" = 1'-0"

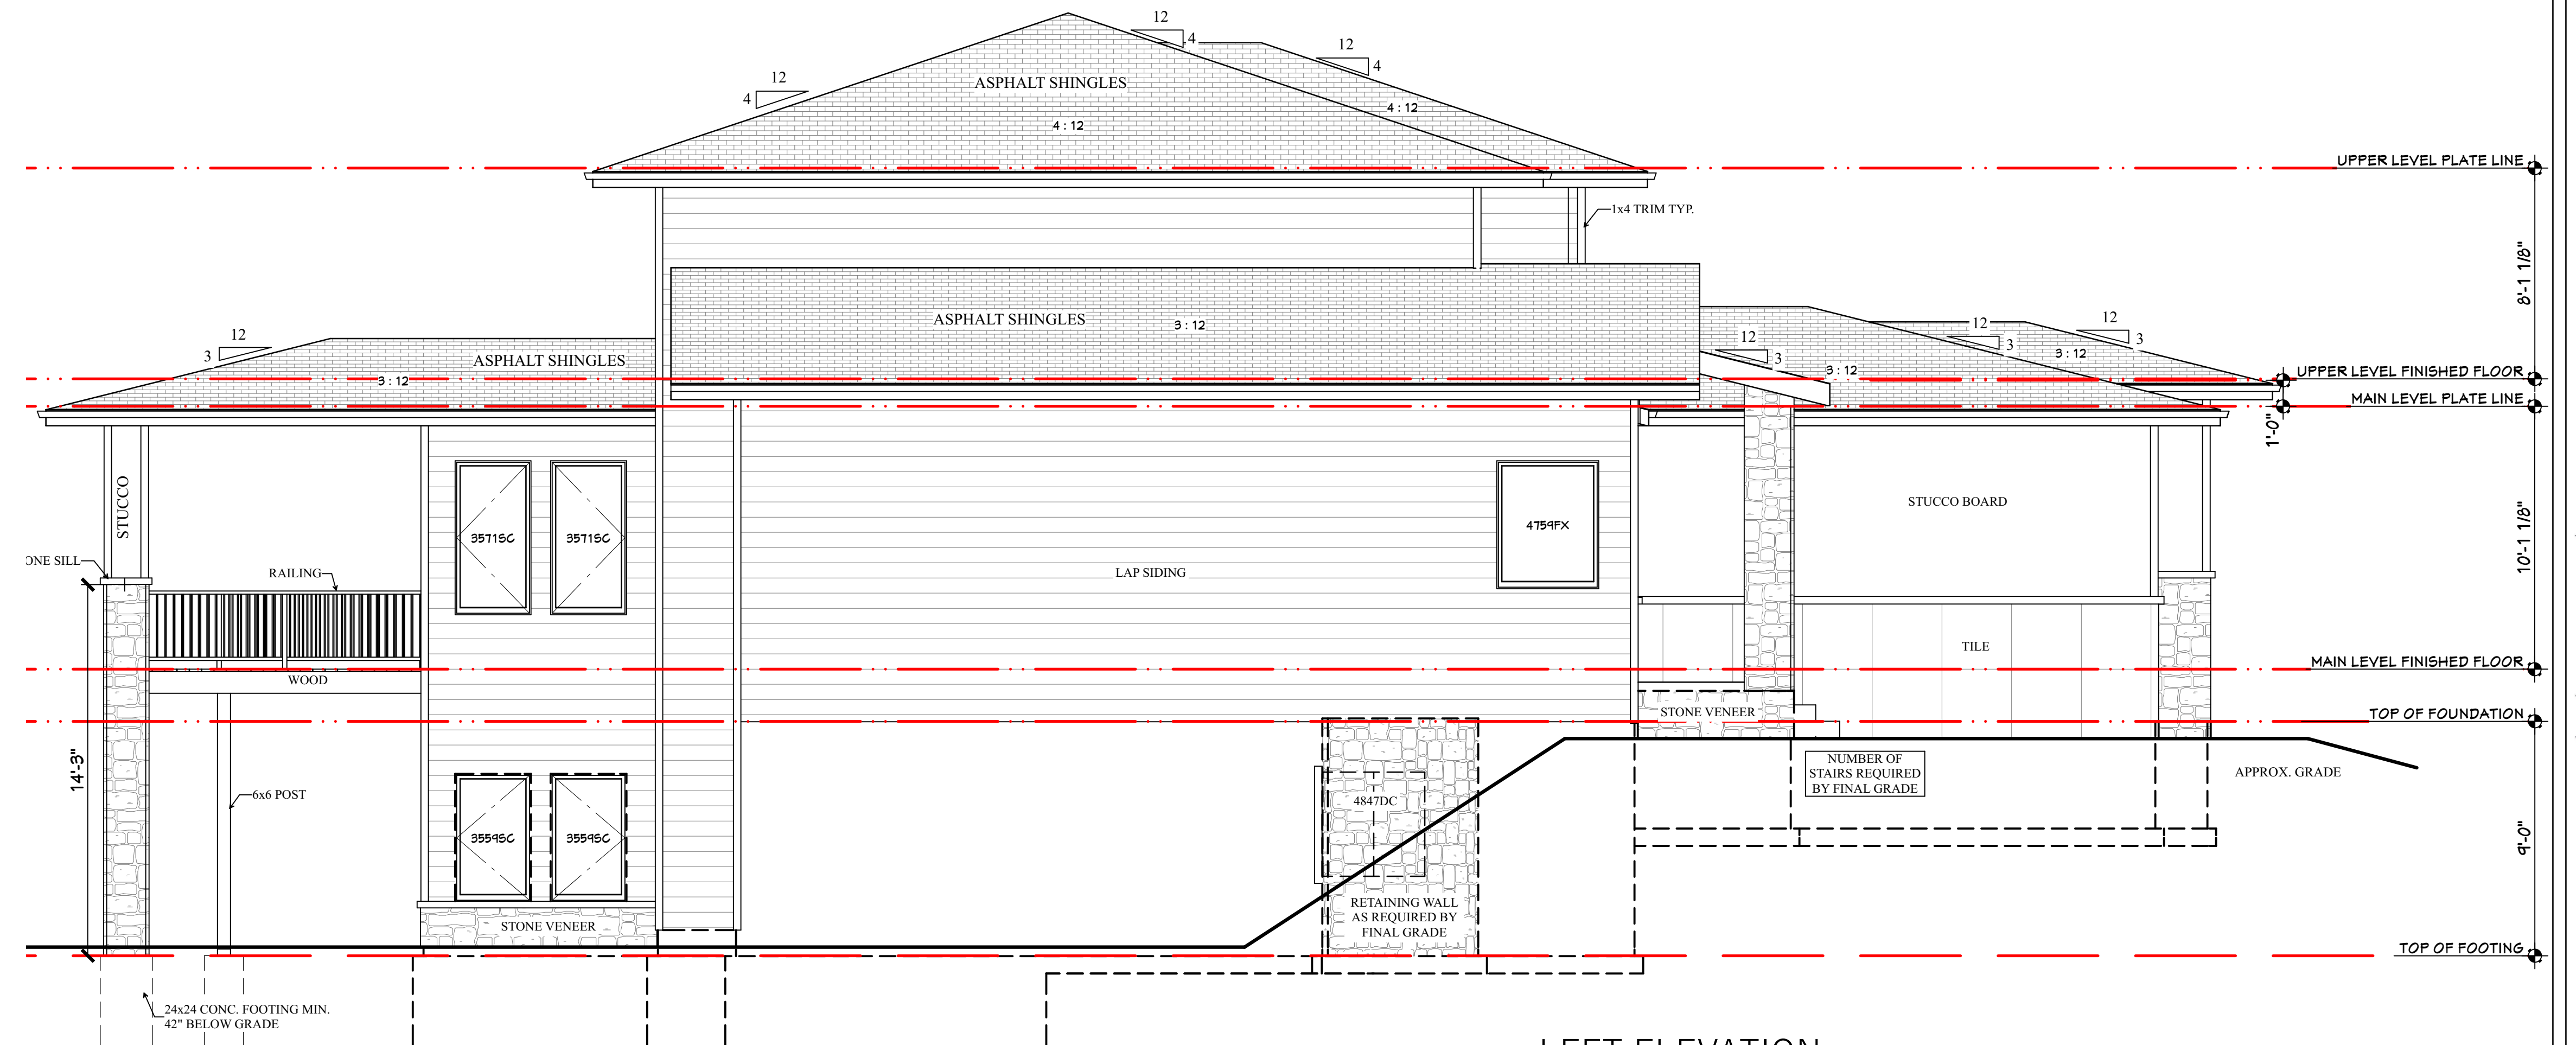

LEFT ELEVATION
SCALE: 1/4" = 1'-0"

NUMBER	DATE	REVISION	DESCRIPTION

THIS DRAWING IS THE PROPERTY OF VIRTUACTIVE, LLC. It is to be used only for the project and location specified. No part of this drawing may be reproduced or transmitted in any form or by any means, electronic or mechanical, including photocopying, recording, or by any information storage and retrieval system, without the written permission of VirtuActive, LLC. Use of these drawings and concepts contained herein without the written permission of VirtuActive, LLC is prohibited.

The contractor, sub-contractors, suppliers, and/or homeowners shall verify all dimensions and materials shown on this drawing. The contractor shall verify all dimensions and materials shown on this drawing.

Contractors, sub-contractors, and suppliers are responsible for all code and regulatory requirements. The contractor shall verify all dimensions and materials shown on this drawing. 

PROJECT LOCATION:

PREPARED FOR:

VIRTUACTIVE
VirtuActive - 3D Drafting & Design
331 Village Pointe Plaza, Suite 303, Omaha, NE 68118
www.VirtuActive.com | 402.379.8100
Designed by: Tony Elia | Tony@virtuactive.com



DATE:

SHEET:

4 OF 10