


FRONT ELEVATION

SCALE: 1/4" = 1'-0"

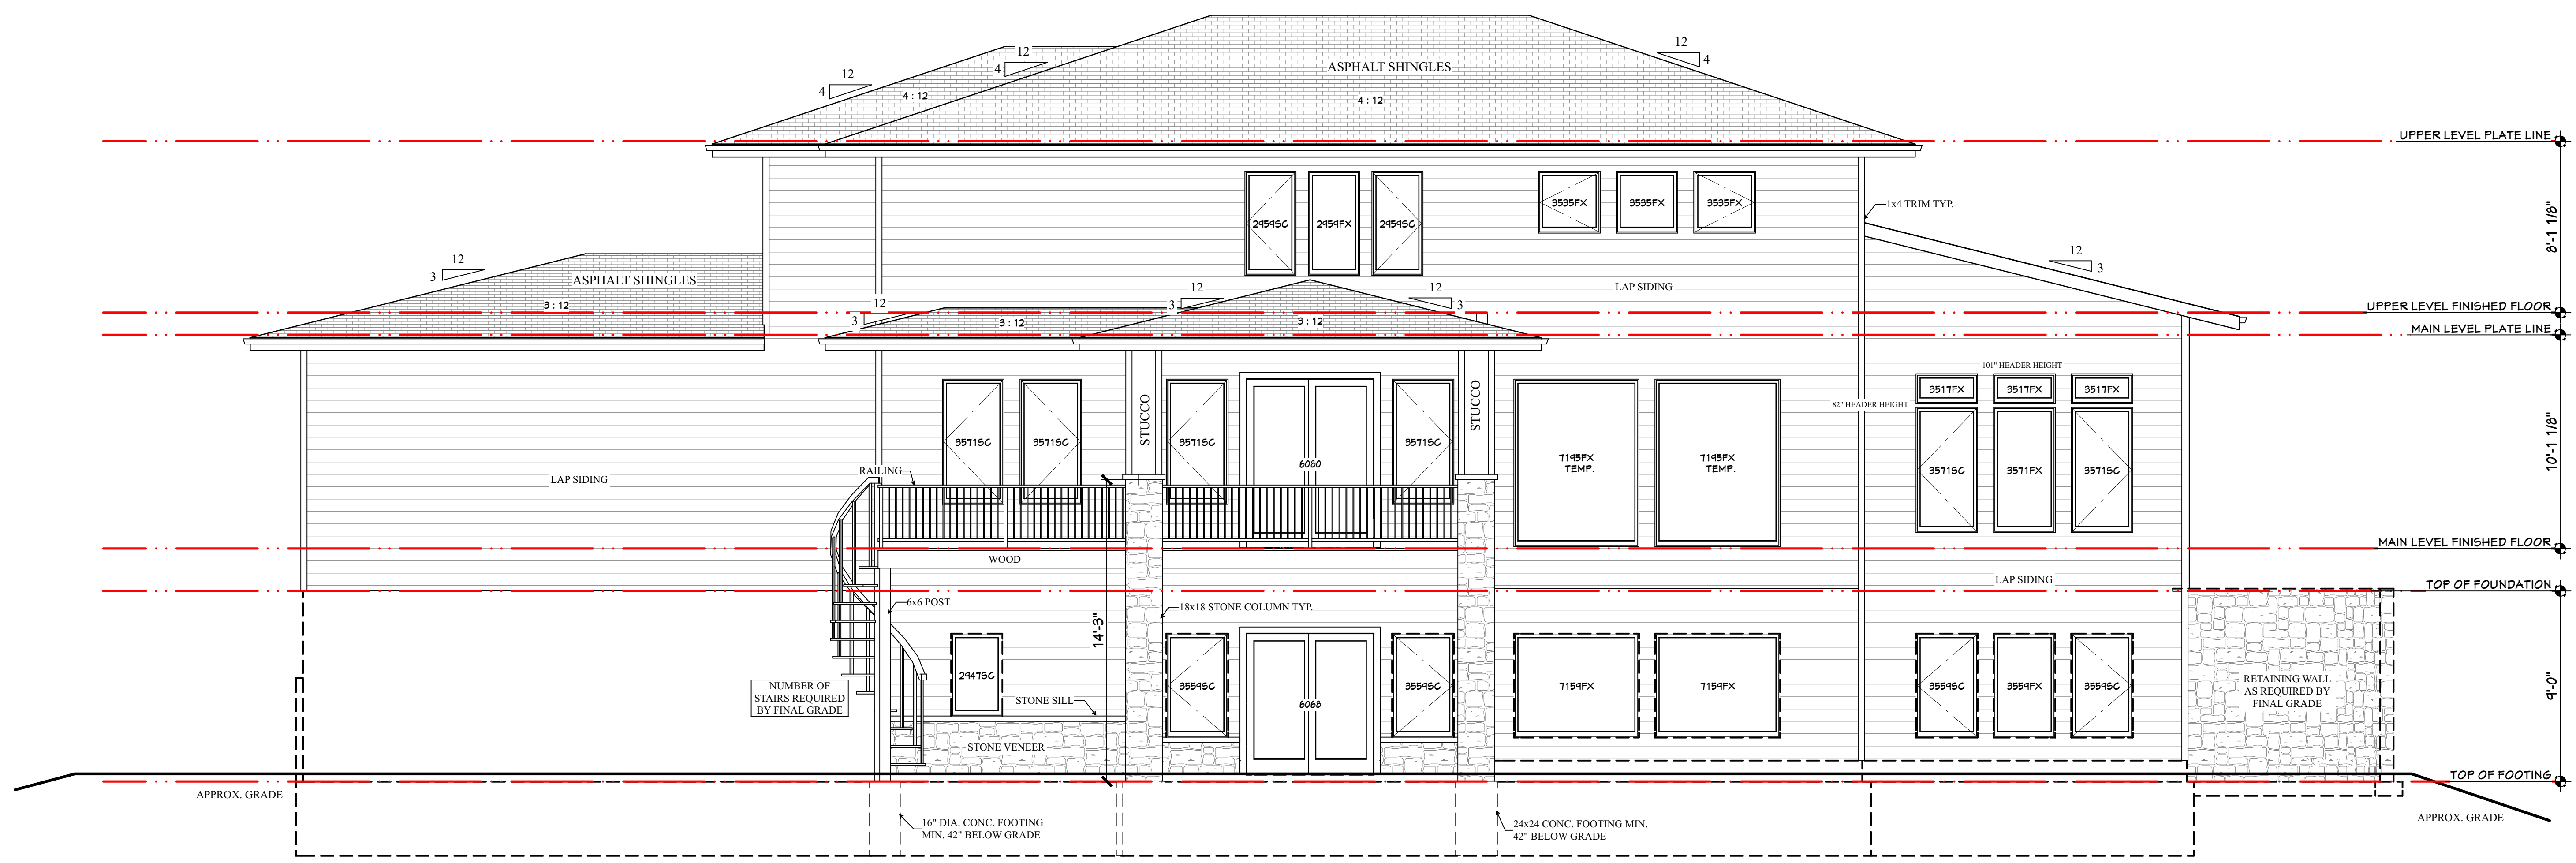

REAR ELEVATION

SCALE: 1/4" = 1'-0"

NUMBER	DATE	REVISION	DESCRIPTION

THIS DRAWING IS THE PROPERTY OF VIRTUACTIVE, LLC. It is to be used for the exclusive use of the project for which it was prepared. No part of this drawing may be reproduced, stored in a retrieval system, or transmitted in any form or by any means, electronic, mechanical, photocopying, recording, or by any information storage and retrieval system, without the prior written permission of Virtuactive, LLC. The contractor, sub-contractors, suppliers, and/or homeowners shall verify all dimensions and materials shown on this drawing. Virtuactive, LLC is not responsible for any errors or omissions on this drawing. The contractor, sub-contractors, and suppliers are responsible for all code and regulatory requirements. The contractor, sub-contractors, and suppliers shall be responsible for any negligence on the job due to lack of knowledge or lack of plan detail from the sub-contractors, suppliers, and/or homeowners. The contractor, sub-contractors, and suppliers shall be responsible for any negligence on the job due to lack of knowledge or lack of plan detail from the sub-contractors, suppliers, and/or homeowners.

PROJECT LOCATION:

PREPARED FOR:

VIRTUACTIVE
 Virtuactive - 3D Drafting & Design
 331 Village Pointe Plaza, Suite 303, Omaha, NE 68118
 www.virtuactive.com | 402.372.8100
 Designed by: Tony Elia | tony@virtuactive.com

DATE:

SHEET:

3 OF 10